

DURHAM ROAD

DURHAM ROAD

COLLEGE STREET NORTH

BRUCE STREET NORTH

CHESTER STREET WEST

SCALE: 1:1000



FORMWORKS

FORMWORKS, INC. ARCHITECTS  
 63 COLLIER STREET ph: 705.737.3365  
 BARRIE, ONTARIO fx: 705.739.1107  
 L4M 1G7

# WEST GREY POLICE SERVICE SITE PLAN




DRAWING NO.: SK-1  
 FILE NAME: 20004 SITE PLAN

SCALE: 1:1000  
 DATE: SEP 16, 2020

# FORMWORKS

DURHAM ROAD

PROPERTY LINE

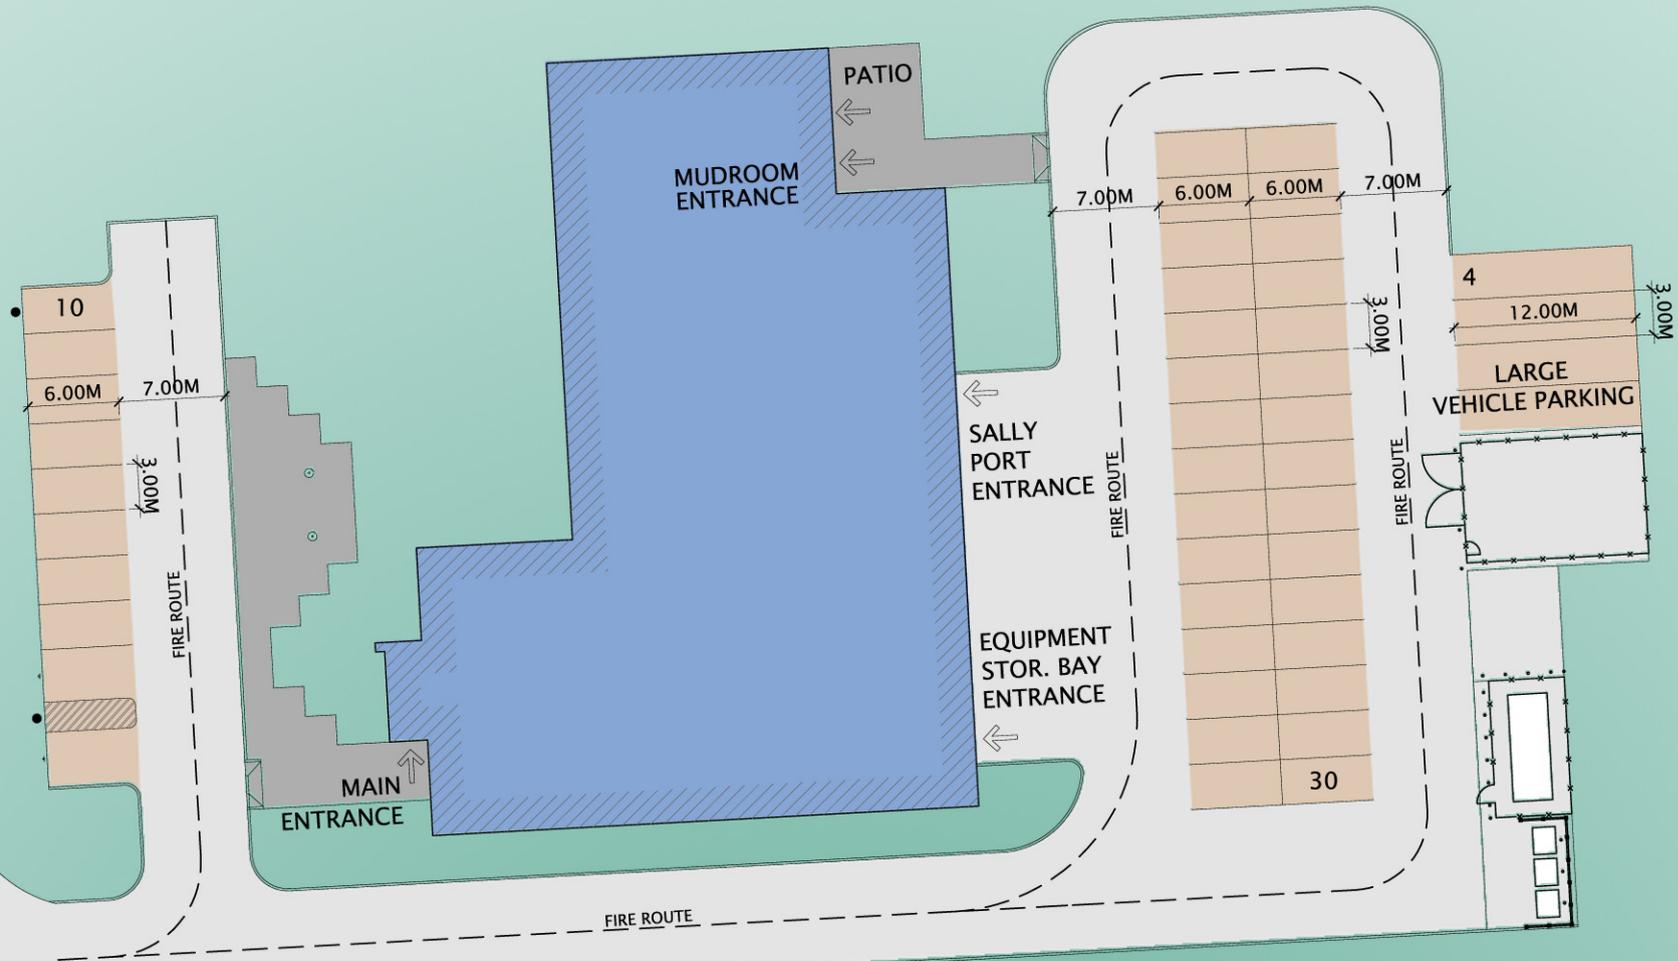

SCALE: 1:500

