



TITLE BLOCK REV 03 - JUNE 2023

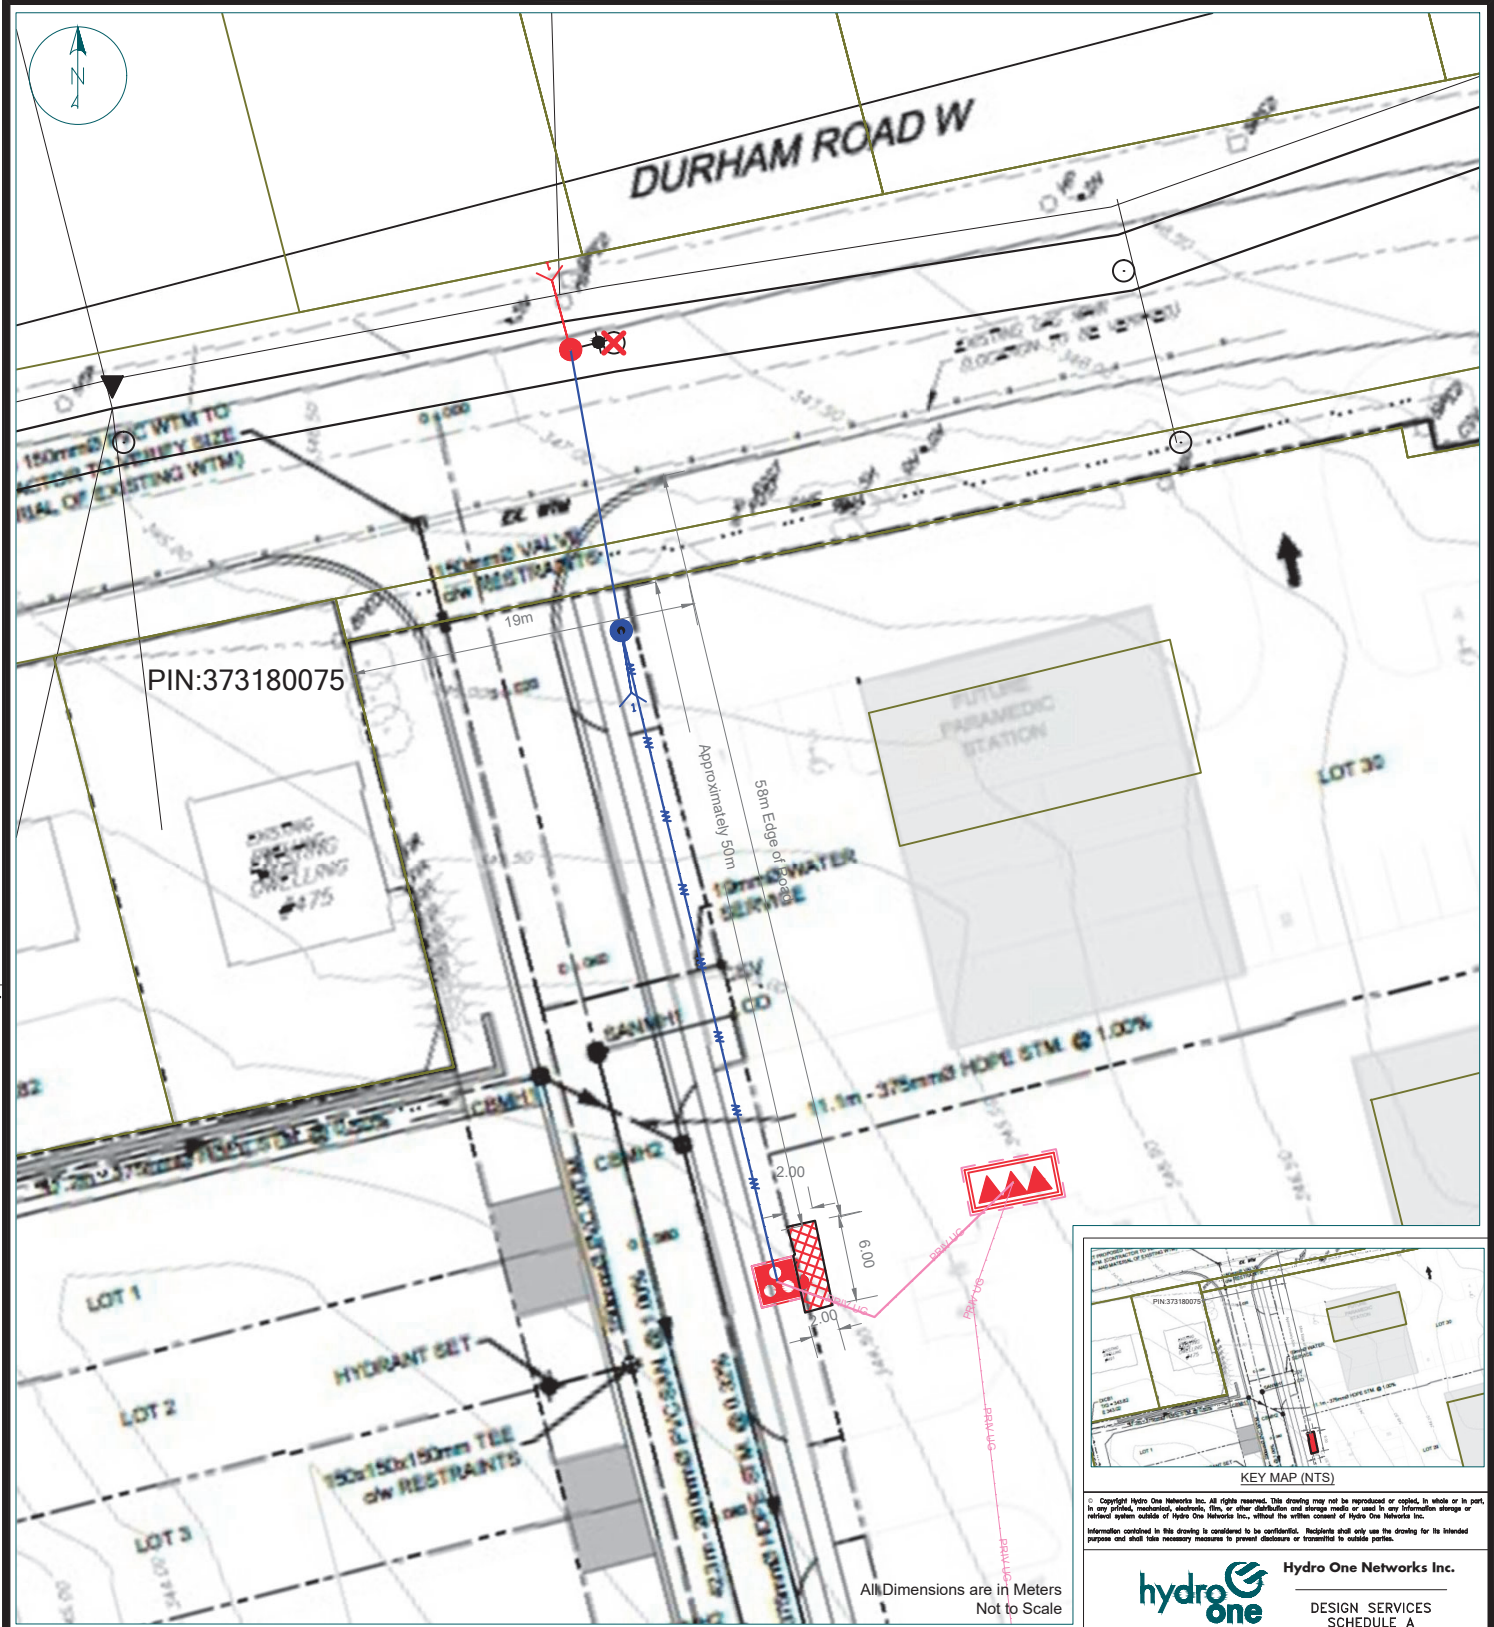

PIN:373180075

All Dimensions are in Meters  
Not to Scale

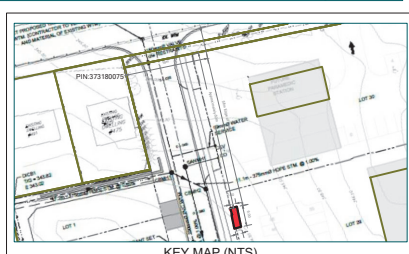

KEY MAP (NTS)  
© Copyright Hydro One Networks Inc. All rights reserved. This drawing may not be reproduced or copied, in whole or in part, in any printed, mechanical, electronic, film, or other distribution and storage media or used in any information storage or retrieval system outside of Hydro One Networks Inc., without the written consent of Hydro One Networks Inc. Information contained in this drawing is considered to be confidential. Recipients shall only use the drawing for its intended purpose and shall take necessary measures to prevent disclosure or transmission to outside parties.

| LINETYPES    |                          |
|--------------|--------------------------|
| --- (dashed) | OVERHEAD - 1PH           |
| --- (dashed) | OVERHEAD - 2PH           |
| --- (dashed) | OVERHEAD - 3PH           |
| --- (dashed) | OVERHEAD - Sec.          |
| --- (dashed) | OVERHEAD - Priv. 1PH     |
| --- (dashed) | OVERHEAD - Priv. 2PH     |
| --- (dashed) | OVERHEAD - Priv. 3PH     |
| --- (dashed) | SUBMARINE - 1PH          |
| --- (dashed) | SUBMARINE - 2PH          |
| --- (dashed) | SUBMARINE - 3PH          |
| --- (dashed) | UNDERGROUND - 1PH        |
| --- (dashed) | UNDERGROUND - 2PH        |
| --- (dashed) | UNDERGROUND - 3PH        |
| --- (dashed) | UNDERGROUND - Sec.       |
| --- (dashed) | UNDERGROUND - Priv. 1PH  |
| --- (dashed) | UNDERGROUND - Priv. 2PH  |
| --- (dashed) | UNDERGROUND - Priv. 3PH  |
| --- (dashed) | UNDERGROUND - Priv. Sec. |

| COLOR SCHEME |                           |
|--------------|---------------------------|
| Black        | Existing                  |
| Red          | Hydro One Only            |
| Blue         | Hydro One or Contractor   |
| Pink         | Work by Customer          |
| Yellow       | Work by Others (Bell/LDC) |

| SYMBOLS    |  |
|------------|--|
| ● (black)  | PROPOSED POLE - Wood, Composite, Steel, Joint Use/Customer |
| ○ (black)  | EXISTING POLE - Wood, Composite, Steel, Joint Use/Customer |
| ⊙ (black)  | O/H - U/G TRANSITION (DIP/RISE) - Primary, Secondary       |
| ⊕ (black)  | ANCHORS/DOWN GUY - Hydro, Private/Joint Use, Push Pole     |
| ⊙ (yellow) | WORK LOCATION  |
| ⊙ (black)  | UNDERGROUND VAULT - 1PH, 3PH                               |
| ⊙ (black)  | UG TRANSFORMER - 1PH, 1PH PVT, Transclosure                |
| ⊙ (black)  | UG TRANSFORMER - 3PH                                       |
| ⊙ (black)  | KIOSK - 1PH, 3PH   |
| ⊙ (black)  | SECONDARY JUNCTION - Vault, Pedestal                       |
| ⊙ (black)  | REMOVAL  |
| ⊙ (black)  | EASEMENT AREA - Dimensions ±10% (pending final survey)     |

LEGEND

Owner Name :  
THE CORPORATION OF THE MUNICIPALITY OF WEST GREY  
Owner Signature :

Owner Name :  
XX  
Owner Signature :

Prepared By :  
Myers, Jacob  
PIN :  
37318-0550

The location of the new or existing poles and anchors may not be exact. The stake marks the final location.

schedule 'A'  
property easement sketch

LETTER (8.5"x11")