
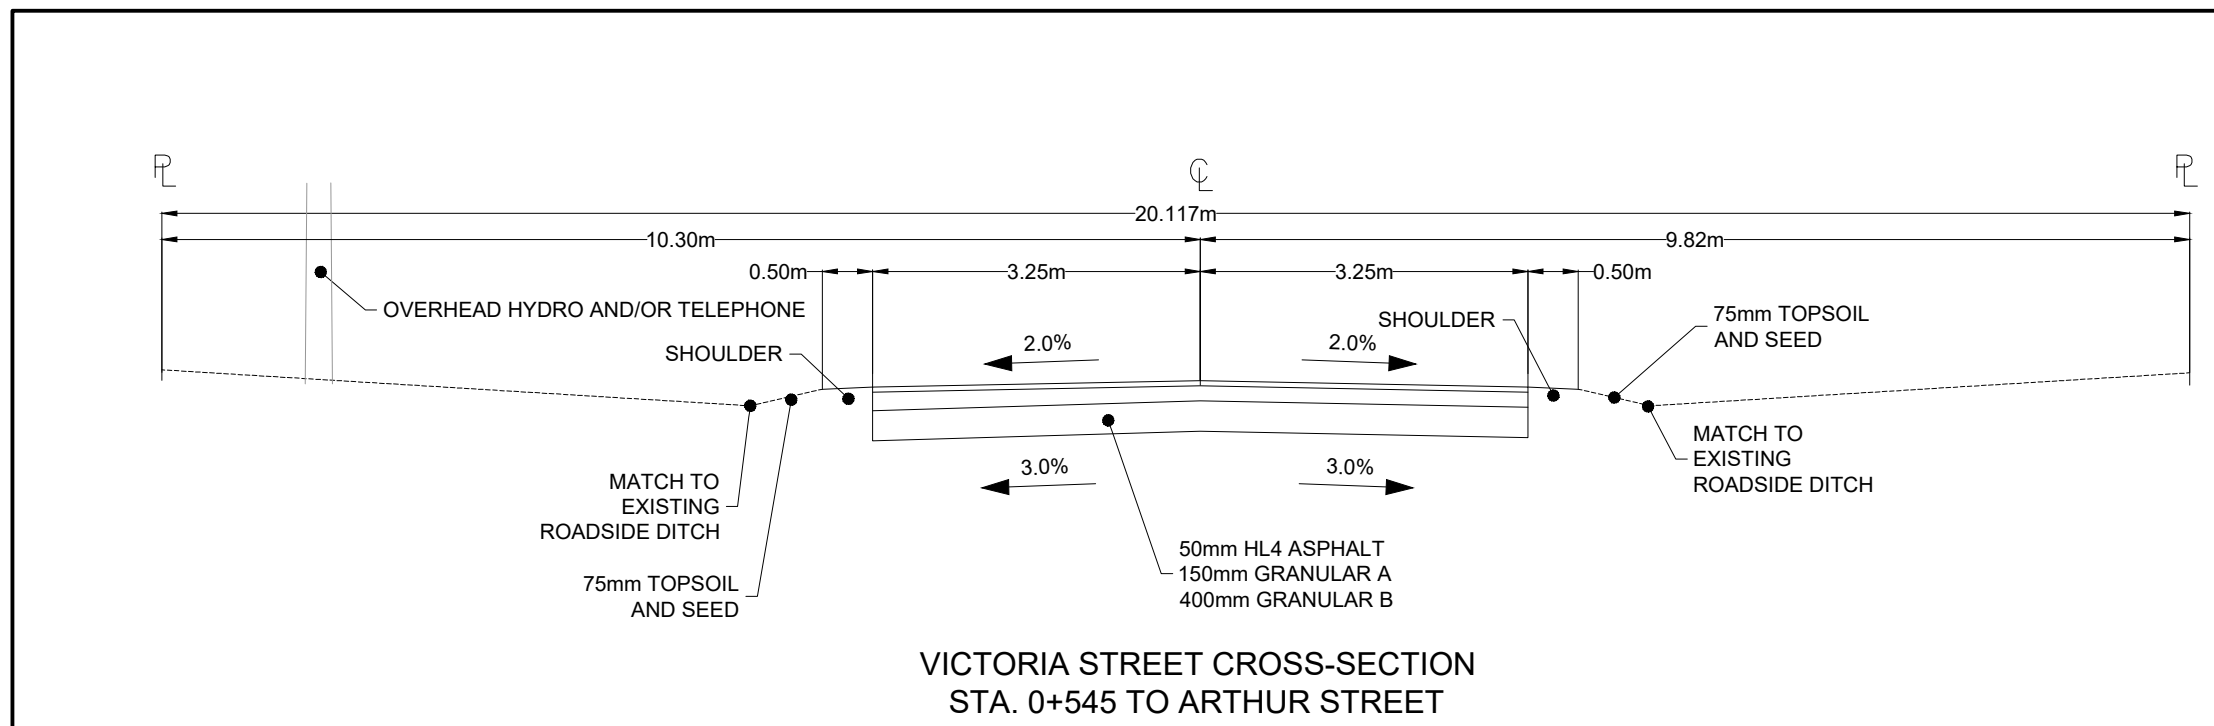


H:\Dommm Construction\050669 - Dommm Subdivision - Aytton\Drawings\Submissions\2025-06-09 First Submission\050669 Dommm Subdivision 2025-06-09.dwg

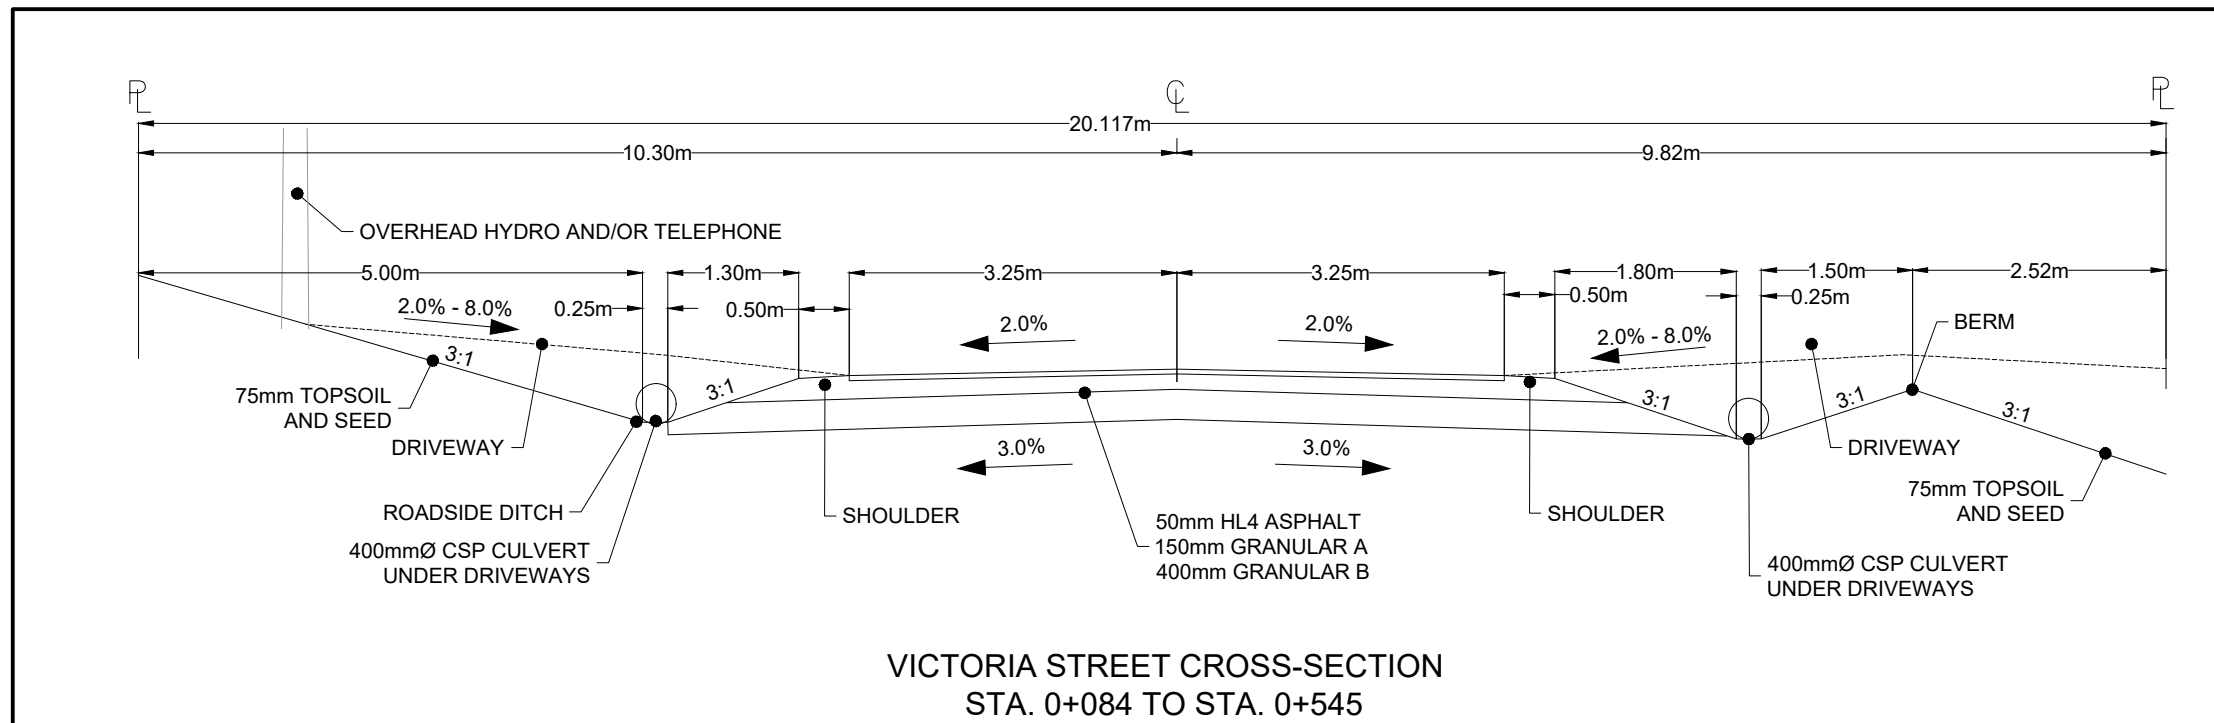

No.	DATE	DESCRIPTION	BY	APPD
REVISION / ISSUE				

Title: **VICTORIA ST, AYTON
MUNICIPALITY OF WEST GREY
TYPICAL ROAD CROSS SECTIONS**

Client: **DOMM**



517 10th St, Hanover, ON N4N 1R4
Telephone: (519) 506-5959
www.cobideeng.com

Design:	JHL	Scale:	NTS
Drawn:	JHL	Approved:	
Checked:	SJC		
Date:	JULY 2025		Design Engineer

DRAWING No. **05069-SK1**