



WEST ELEVATION

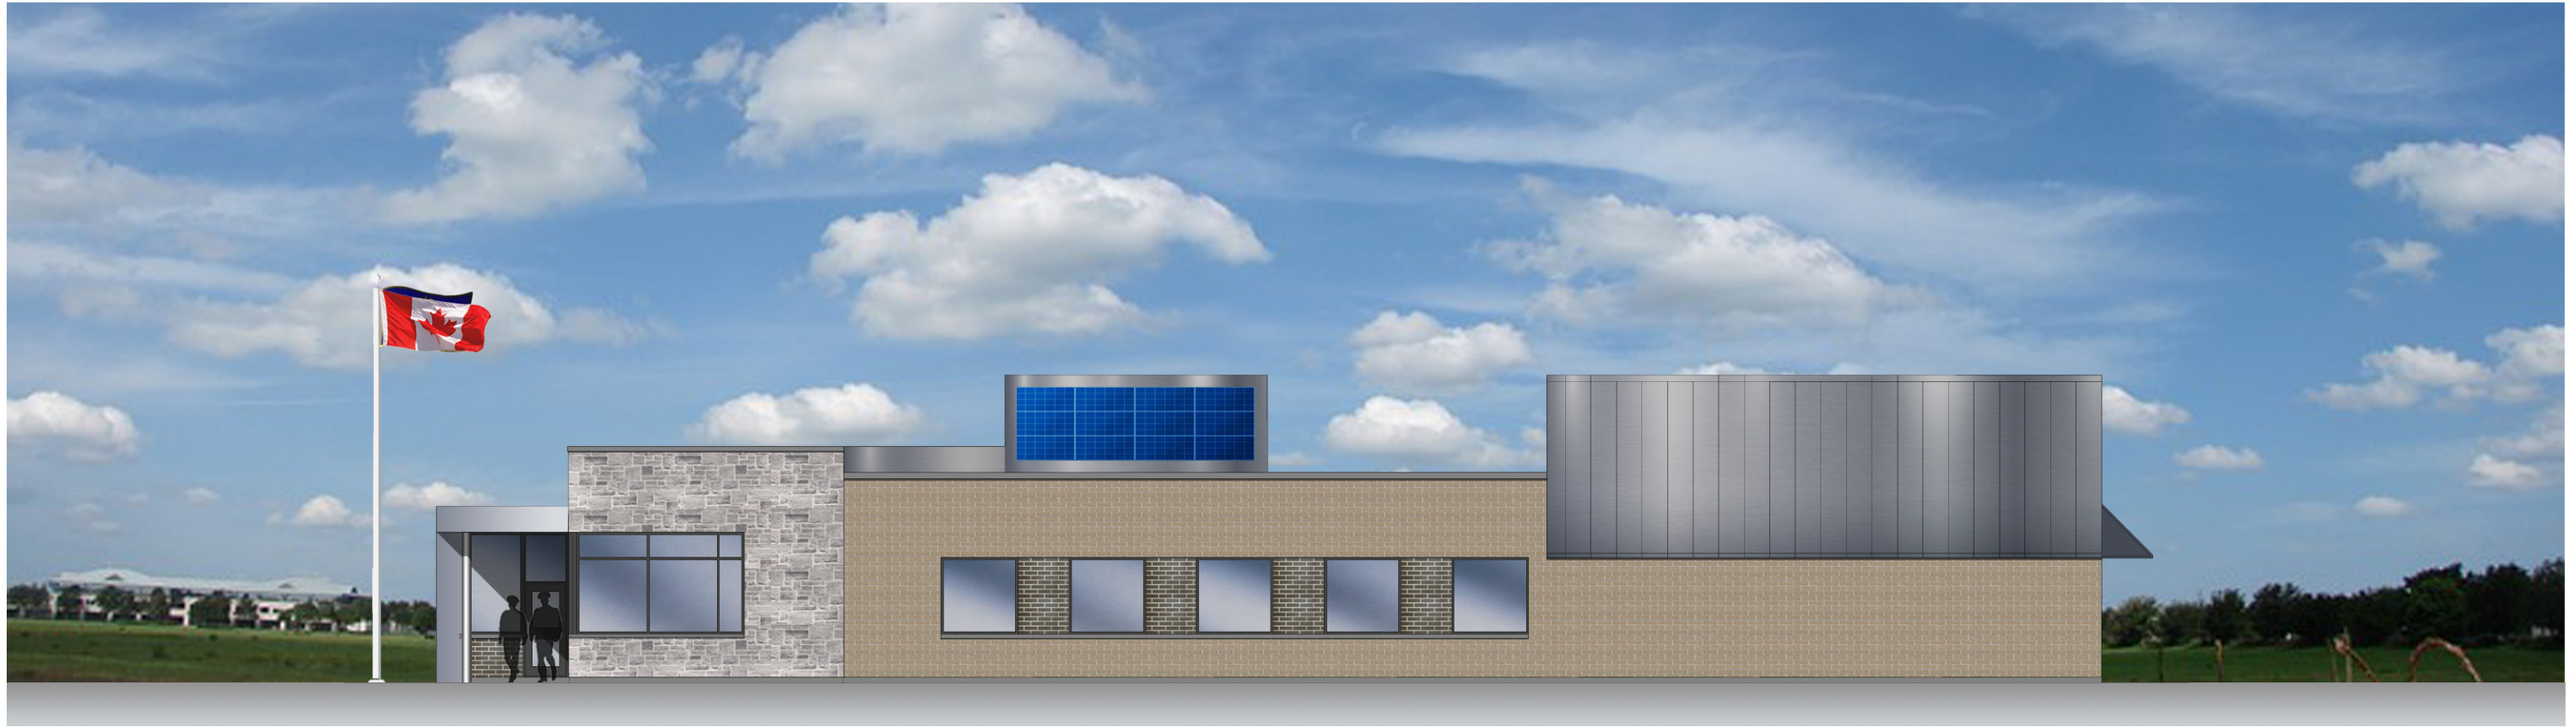

SOUTH ELEVATION

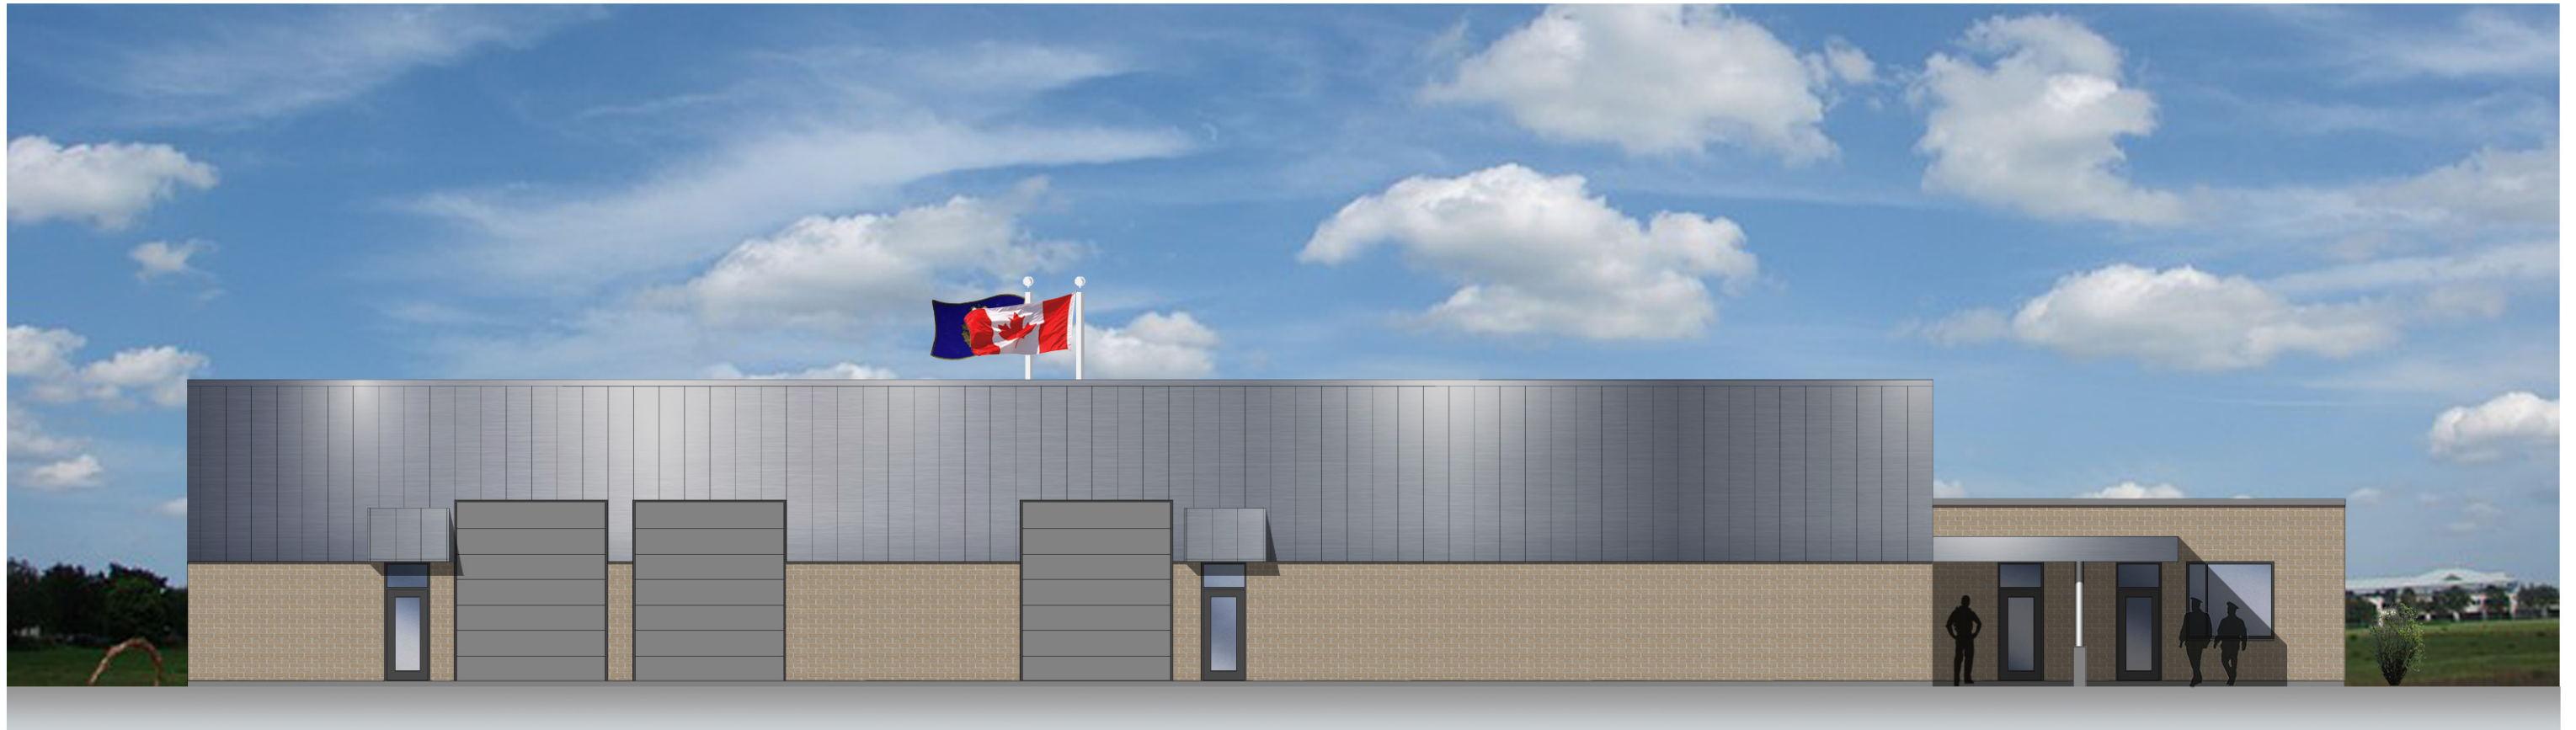



EAST ELEVATION



NORTH ELEVATION