

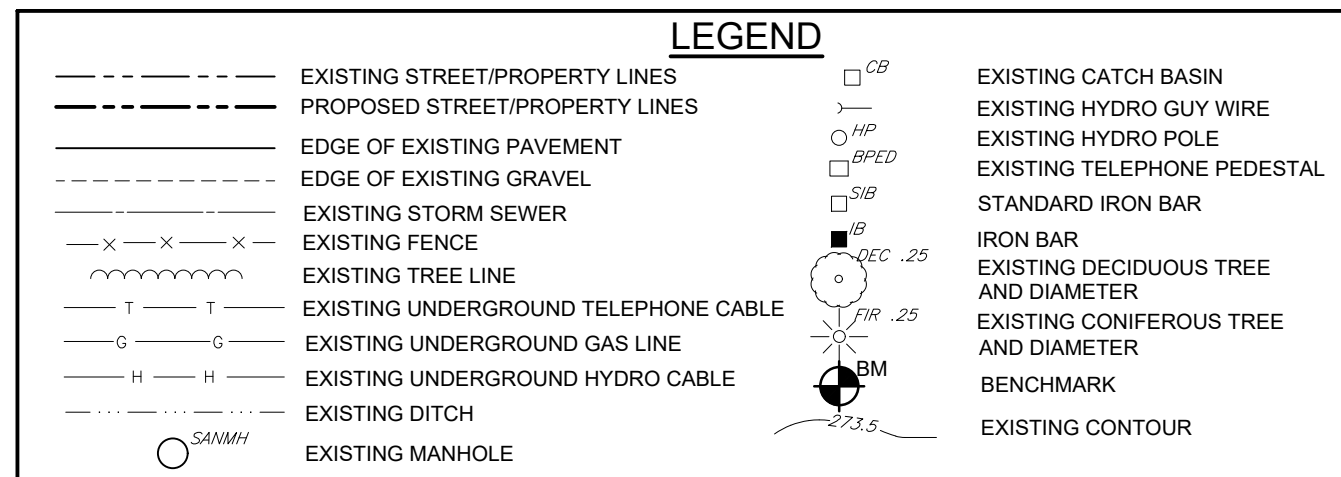


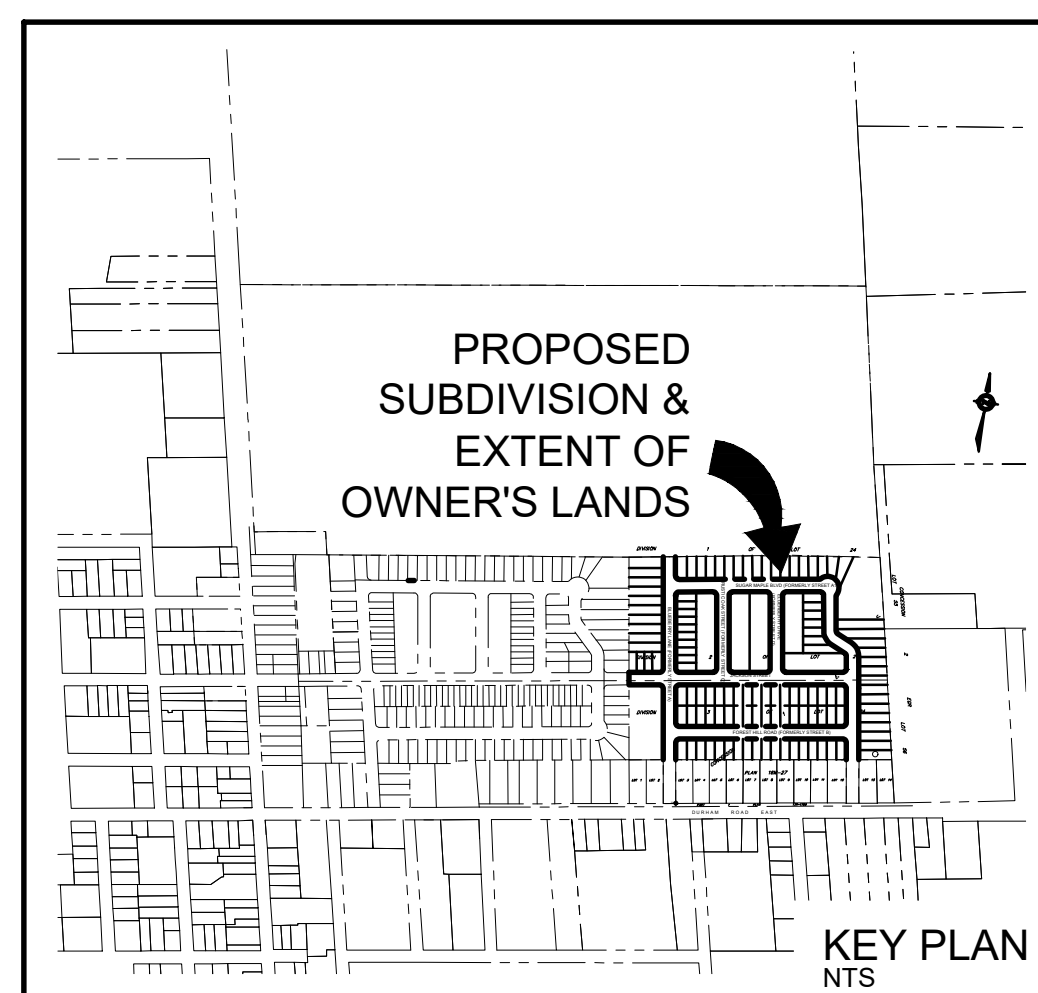

Schedule "A" to Bylaw No. 75-2022

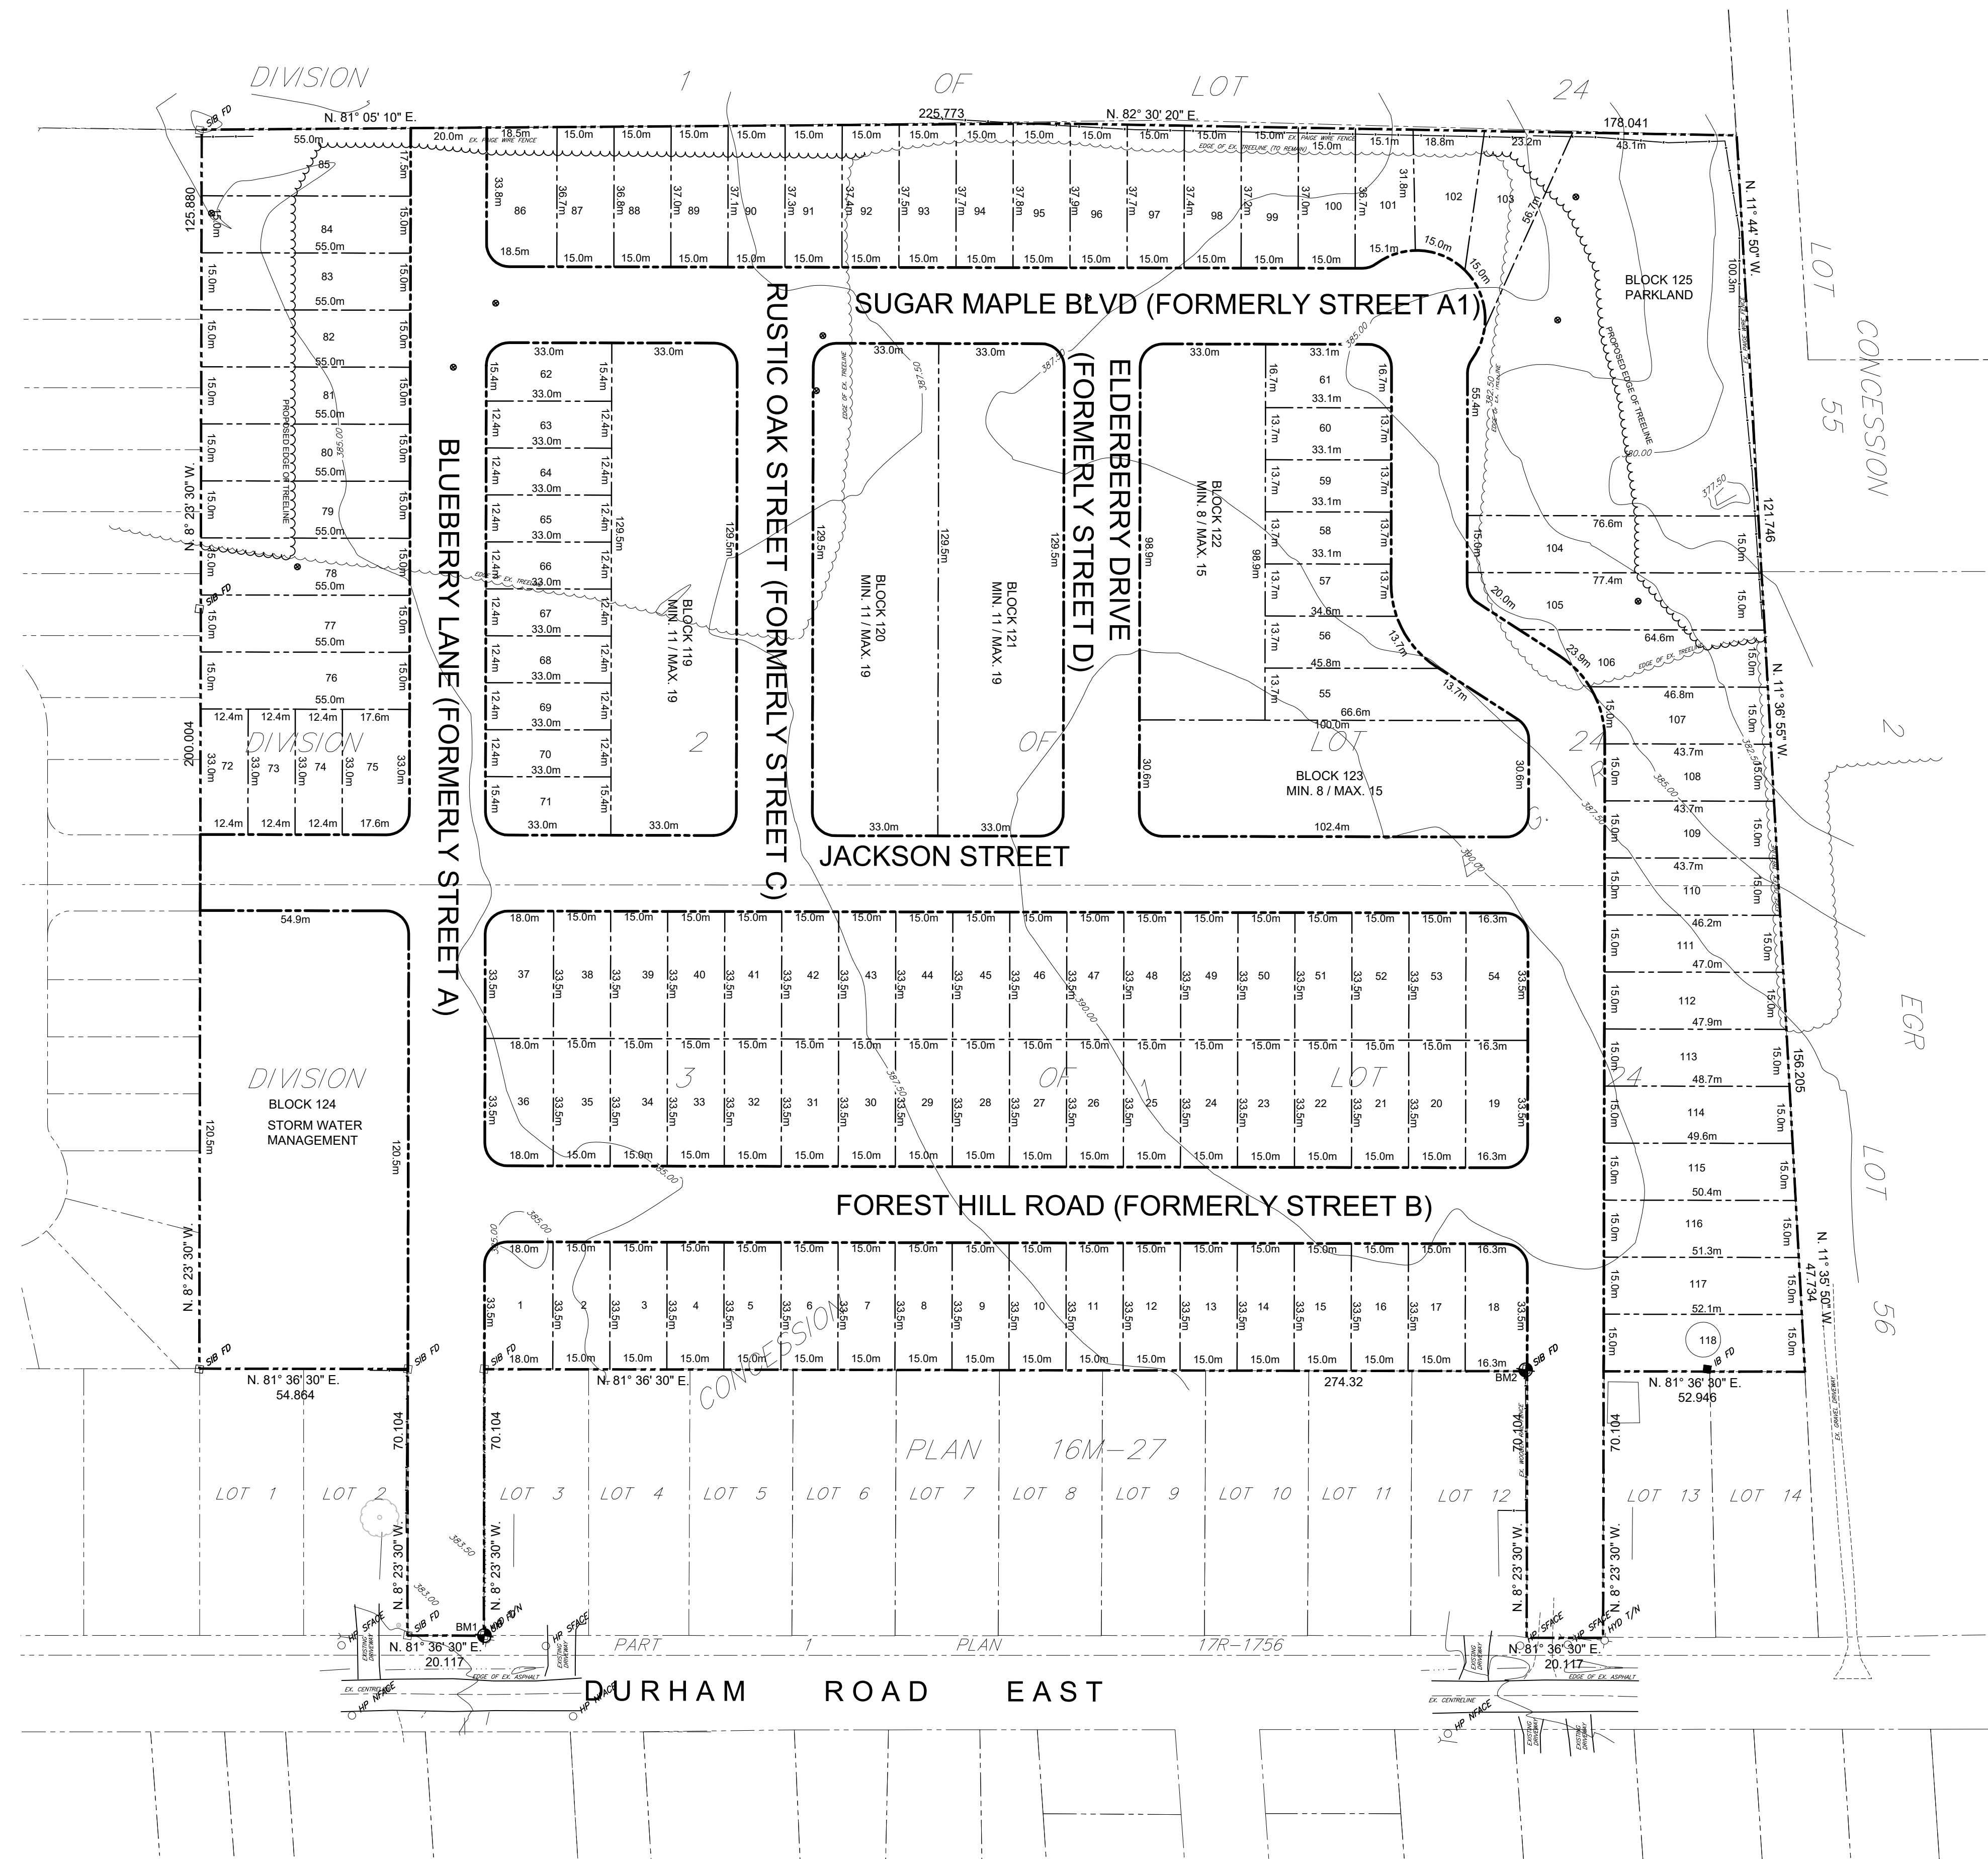

Benchmark Information	
BM1	SIB ON THE WEST SIDE OF THE PROPOSED WESTERLY INTERSECTION WITH DURHAM ROAD. ELEVATION 383.14m
BM2	SIB LOCATED AT THE SOUTHEAST CORNER OF LOT 17. ELEVATION 388.89m

[illegible]

Title:		BROOS SUBDIVISION Municipality of West Grey STREET NAMES	
Client:		TIFFANY DEVELOPMENT CORPORATION	
Design:	TLB	Scale:	1:1000
Drawn:	TLB	Approved:	
Checked:	TLB		
Date:	AUG 08, 2022		
DRAWING No.		01840	