


Proposed Existing Storm Sanitary Street Centreline	Proposed Existing Elevation Elevation
1+00	326.27
1+10	326.27
1+20	326.27
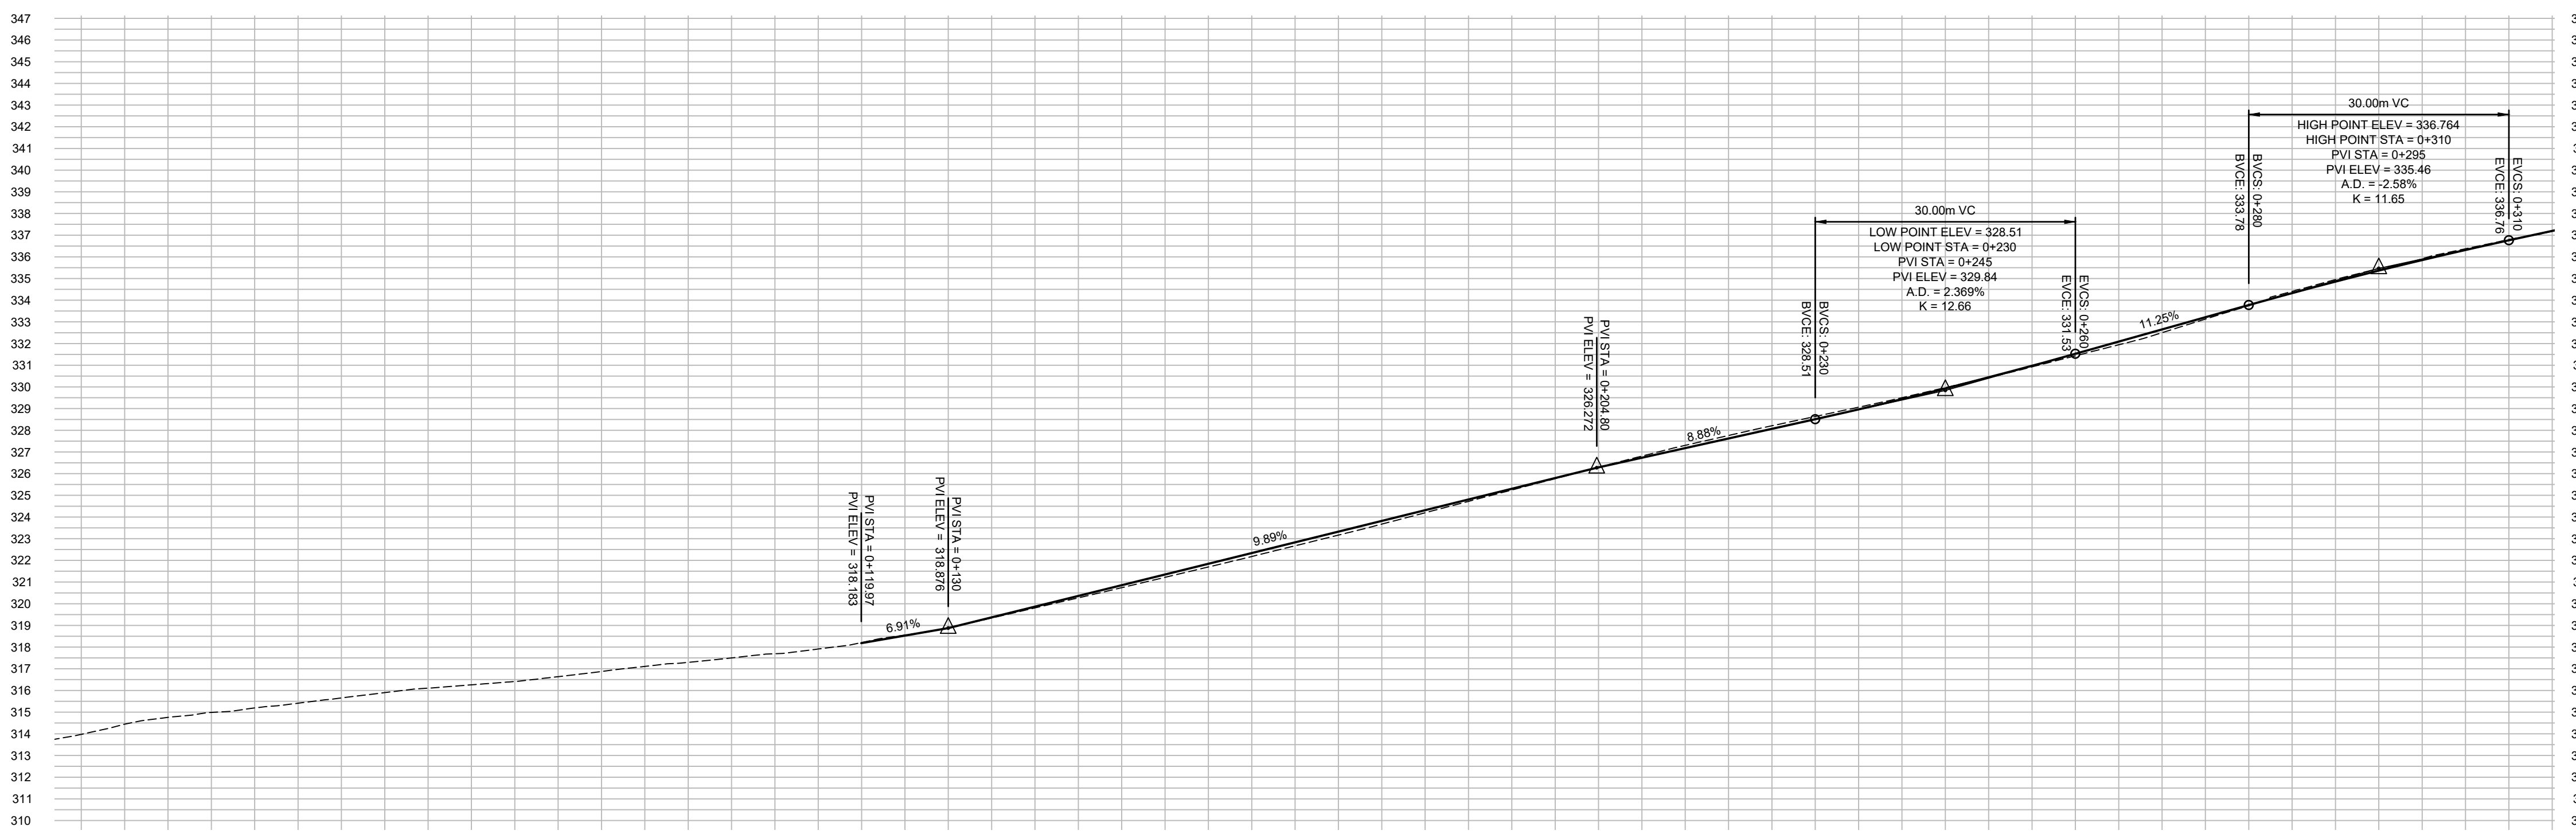


Station	Storm Invert	Sanitary Invert
0+00		
0+050		
0+080		
0+100		
0+120		
0+140		
0+160		
0+180		
0+200		
0+220		
0+240		
0+260		
0+280		
0+300		

CAUTION:
THE POSITION OF POLE LINES, CONDUITS, WATERMANS, SEWERS AND OTHER UNDERGROUND AND OVERGROUND UTILITIES AND STRUCTURES IS NOT NECESSARILY SHOWN ON THE DRAWINGS. AND, WHERE SHOWN, THE ACCURACY OF THE POSITION OF SUCH UTILITIES AND STRUCTURES IS NOT GUARANTEED. BEFORE STARTING WORK, THE CONTRACTOR SHALL INFORM THEMSELVES OF THE EXACT LOCATION OF ALL SUCH UTILITIES AND STRUCTURES, AND SHALL ASSUME ALL LIABILITY FOR DAMAGE TO THEM.

Notes

- BOUNDARY ESTABLISHED FROM PLAN 16R-11220 DATED JUNE 11, 2019 FROM WILSON-FORD SURVEYING & ENGINEERING.
- TOPOGRAPHICAL SURVEY COMPLETED BY COBIDE ENGINEERING ON:
 - DECEMBER 08, 2023
 - JANUARY 03, 2024
- GRADING IS PRELIMINARY AND MAY VARY DEPENDANT ON VICTORIA STREET DESIGN.
- SOME LOTS MAY REQUIRE RETAINING WALLS OR LANDSCAPE WALLS DEPENDING ON PROPOSED DWELLING PLACEMENT AND STYLE. DETAILS TO BE CONFIRMED DURING COMPLETION OF INDIVIDUAL LOT GRADING PLANS.

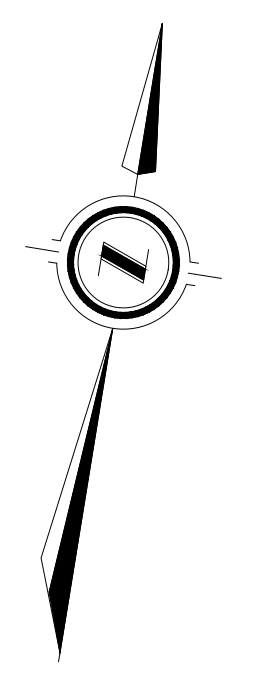

Benchmark Information

BM1 NAIL IN HYDRO POLE ON VICTORIA STREET AS SHOWN
ELEVATION 348.18m

No.	DATE	DESCRIPTION	BY	APPD
REVISION / ISSUE				

Seal not valid unless signed and dated



Title: LOTS 3, 4, 5 & 6 SOUTH OF VICTORIA STREET AND LOTS 4, 5 & 6 NORTH OF ALBERT STREET REGISTERED PLAN No. 153 (VILLAGE OF AYTON) MUNICIPALITY OF WEST GREY PRELIMINARY

Client: DOMM CONSTRUCTION

Design: JHL **Scale:** H 1:500 V 1:200

Drawn: JHL **Approved:**

Checked: SJC

Date: SEPT 2025 **Design Engineer:**

DRAWING No. 05069-C7

