


SKETCH SHOWING TOPOGRAPHIC INFORMATION
(VILLAGE OF AYTON)
MUNICIPALITY OF WEST GREY
COUNTY OF GREY
WILSON-FORD

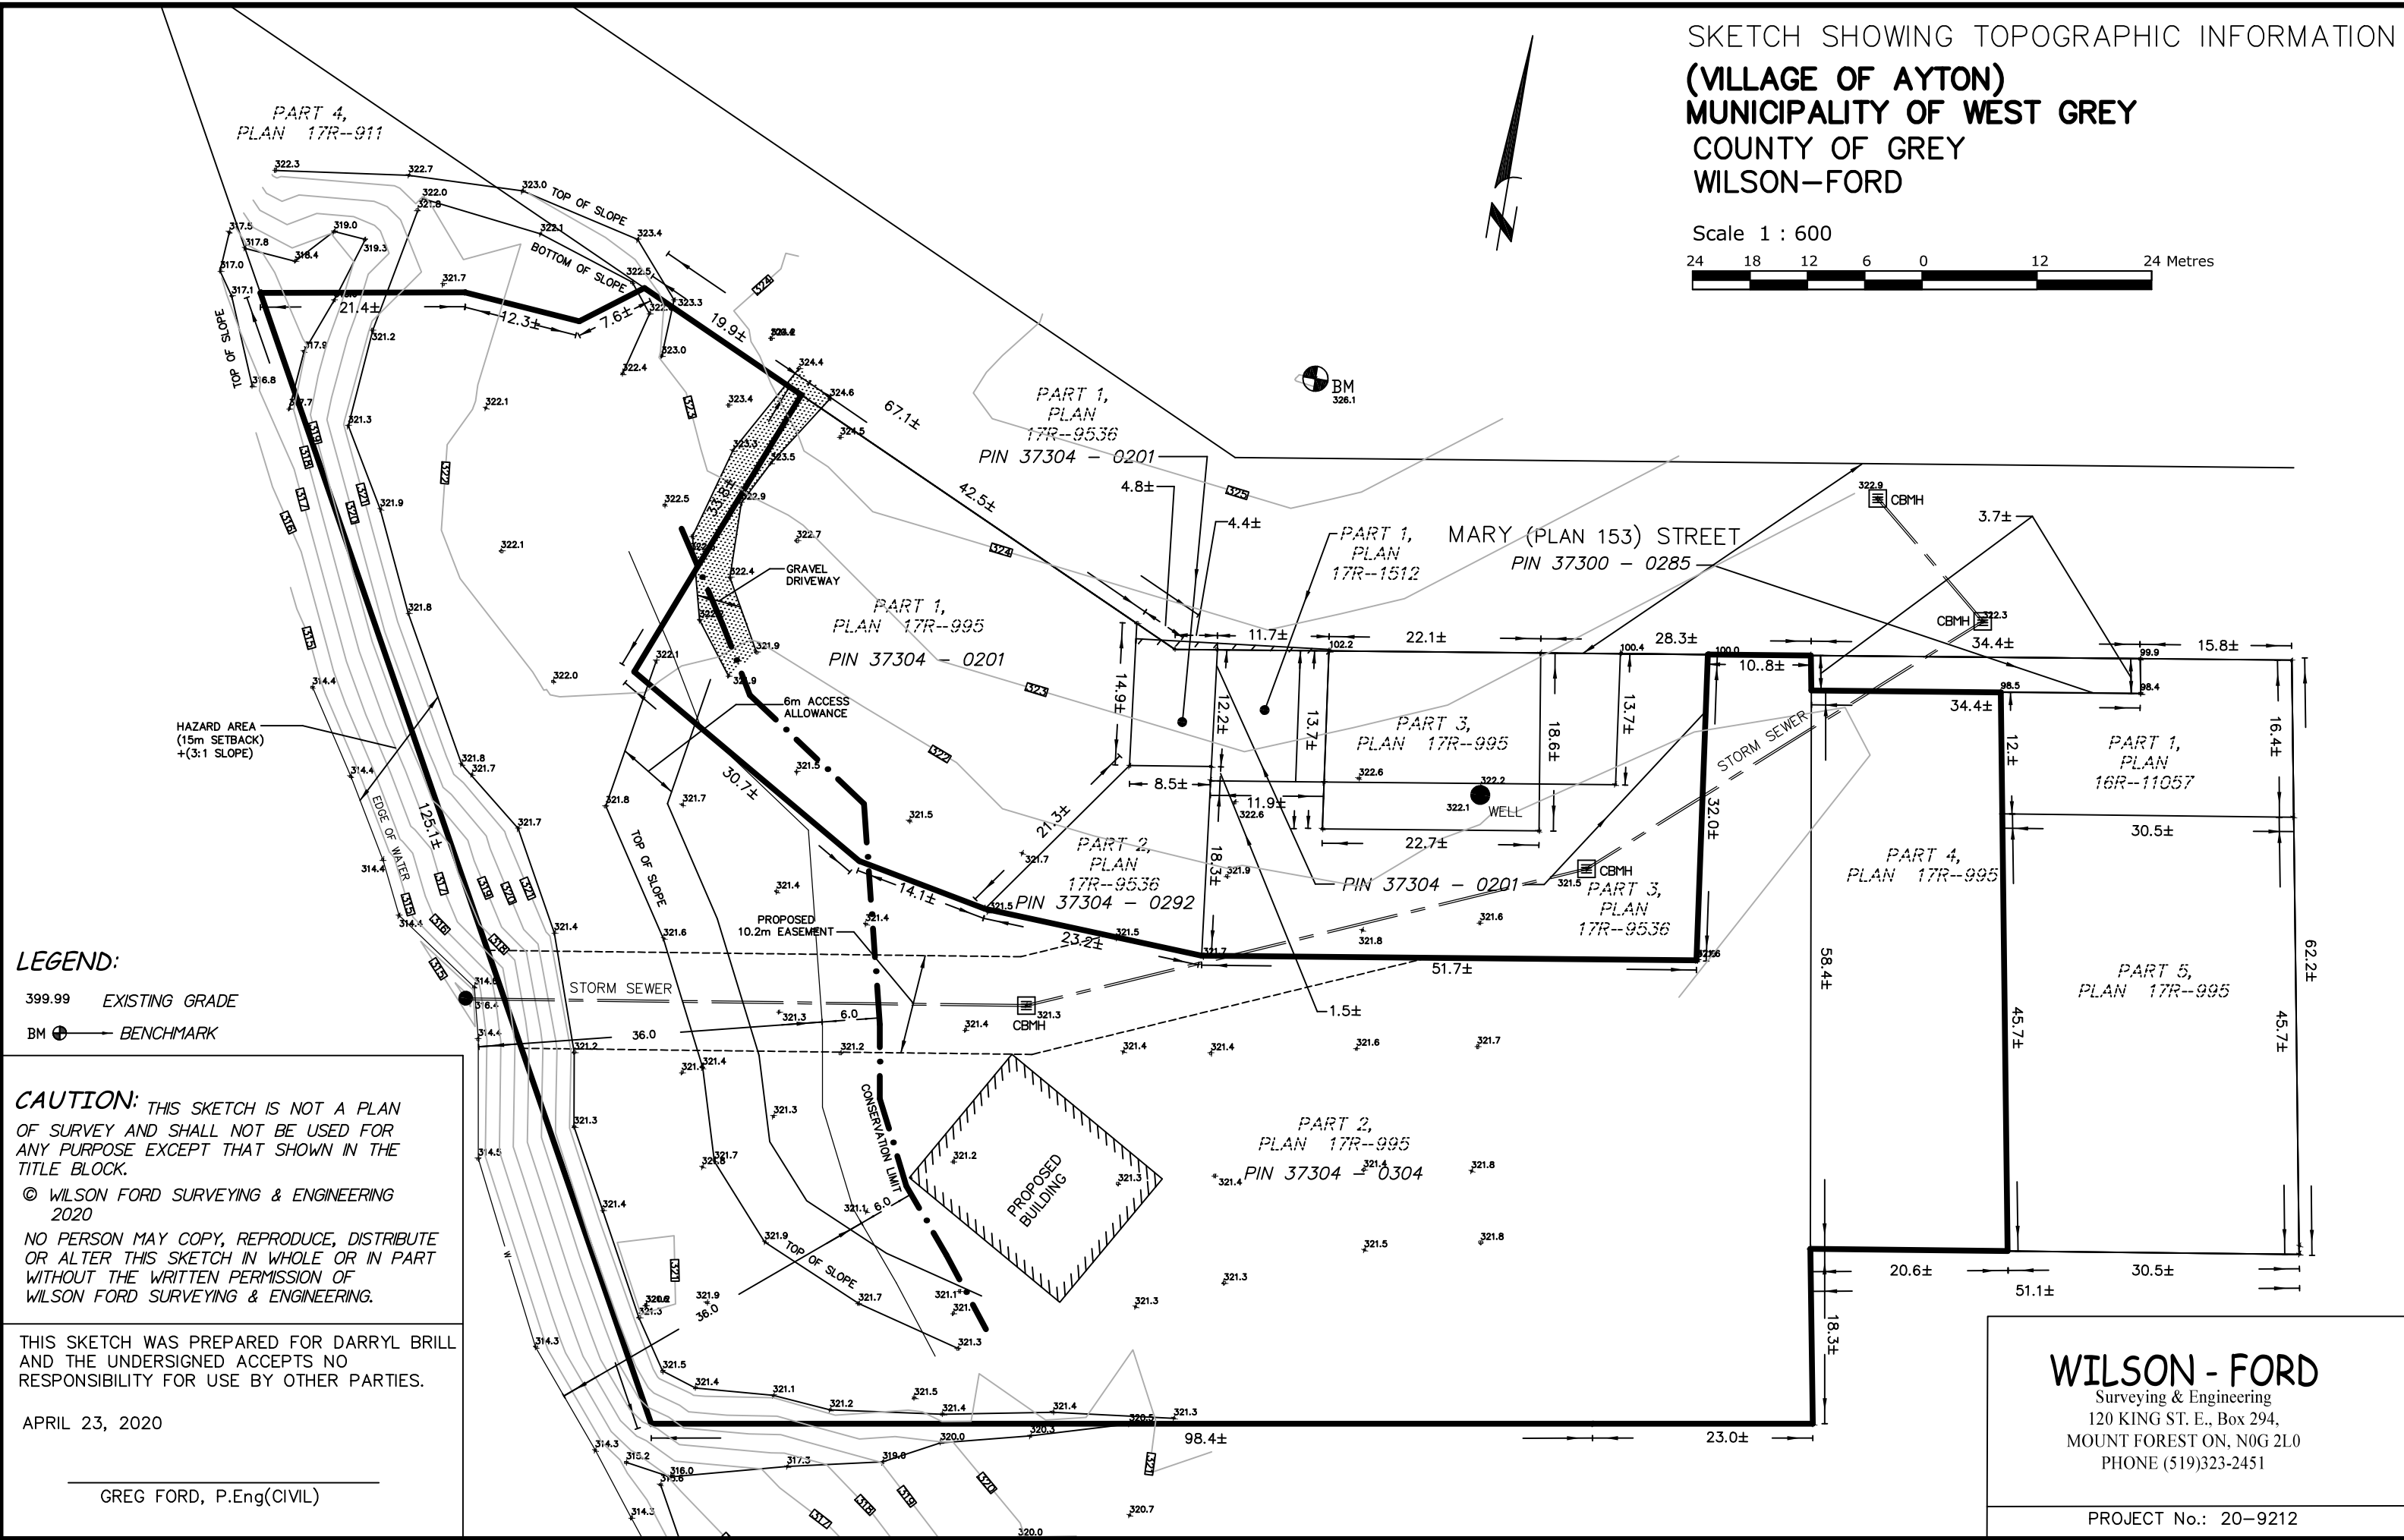

LEGEND:

399.99 EXISTING GRADE

BM BENCHMARK

CAUTION: THIS SKETCH IS NOT A PLAN OF SURVEY AND SHALL NOT BE USED FOR ANY PURPOSE EXCEPT THAT SHOWN IN THE TITLE BLOCK.

© WILSON FORD SURVEYING & ENGINEERING 2020

NO PERSON MAY COPY, REPRODUCE, DISTRIBUTE OR ALTER THIS SKETCH IN WHOLE OR IN PART WITHOUT THE WRITTEN PERMISSION OF WILSON FORD SURVEYING & ENGINEERING.

THIS SKETCH WAS PREPARED FOR DARRYL BRILL AND THE UNDERSIGNED ACCEPTS NO RESPONSIBILITY FOR USE BY OTHER PARTIES.

APRIL 23, 2020

GREG FORD, P.Eng(CIVIL)

WILSON - FORD
Surveying & Engineering
120 KING ST. E., Box 294,
MOUNT FOREST ON, N0G 2L0
PHONE (519)323-2451

PROJECT No.: 20-9212