

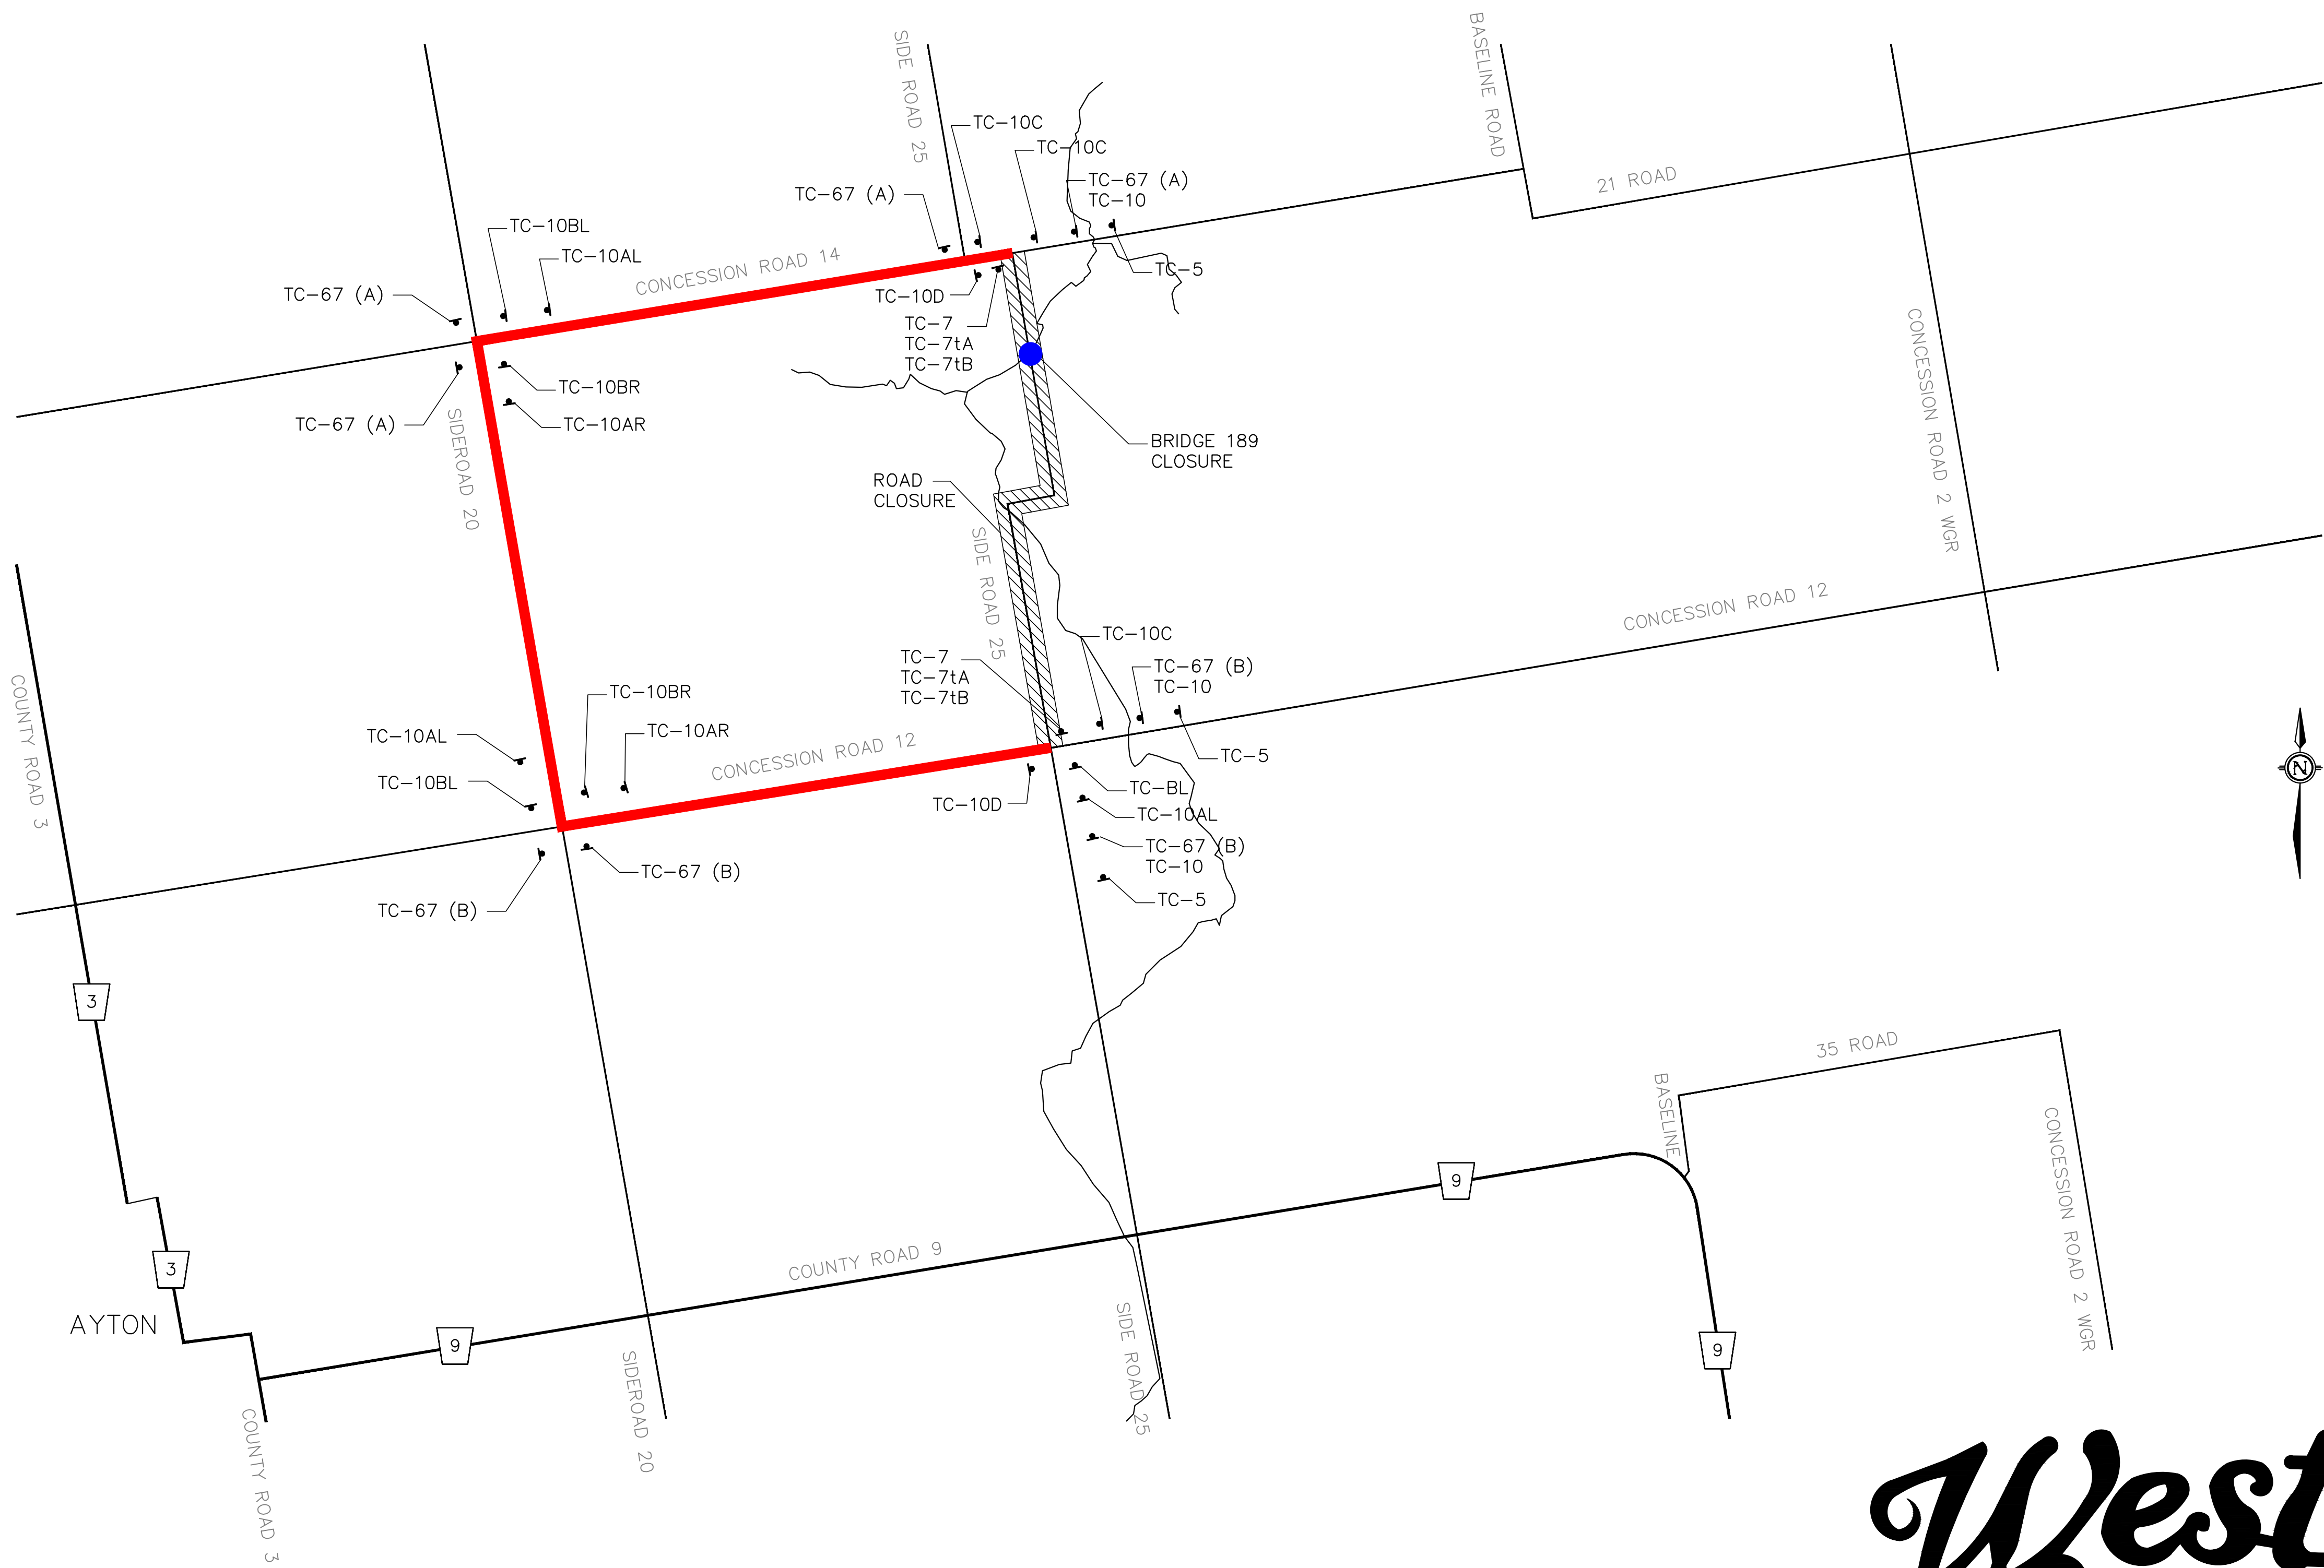
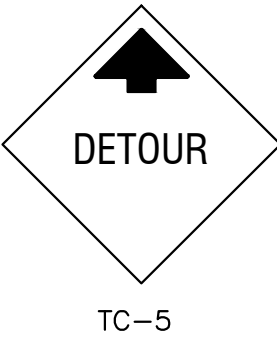


SIDE ROAD 25 CLOSED BETWEEN CONCESSION ROAD 14 AND CONCESSION ROAD 12

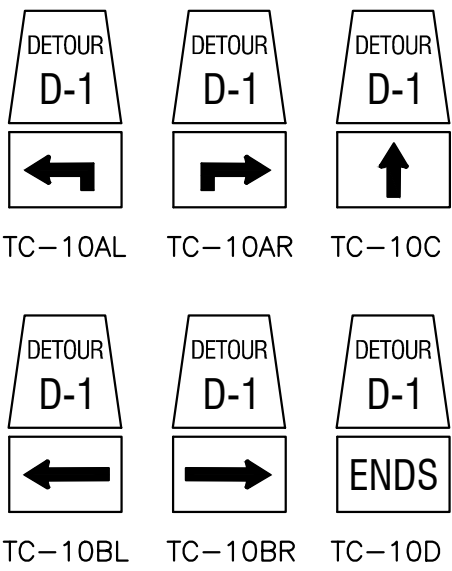

N.T.S.

LEGEND

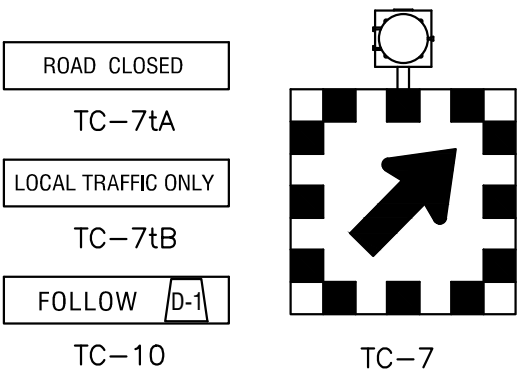

SIDE ROAD 25
CLOSED AT
CONCESSION ROAD 14

TC-67 (A)

SIDE ROAD 25
CLOSED AT
CONCESSION ROAD 12

TC-67 (B)

- DETOUR ROUTE
- BRIDGE CLOSURE
- ROAD CLOSURE

SIGN QUANTITIES

SIGN TYPE	QUANTITY
TC-5	3
TC-7	2
TC-7tA	2
TC-7tB	2
TC-10	3
TC-10AL	3
TC-10AR	2
TC-10BL	3
TC-10BR	2
TC-10C	3
TC-10D	2
TC-67 (A)	4
TC-67 (B)	4

NOTE: ALL SIGNING TO BE INSTALLED AND MAINTAINED IN ACCORDANCE WITH ONTARIO TRAFFIC MANUAL BOOK 7.

West Grey