

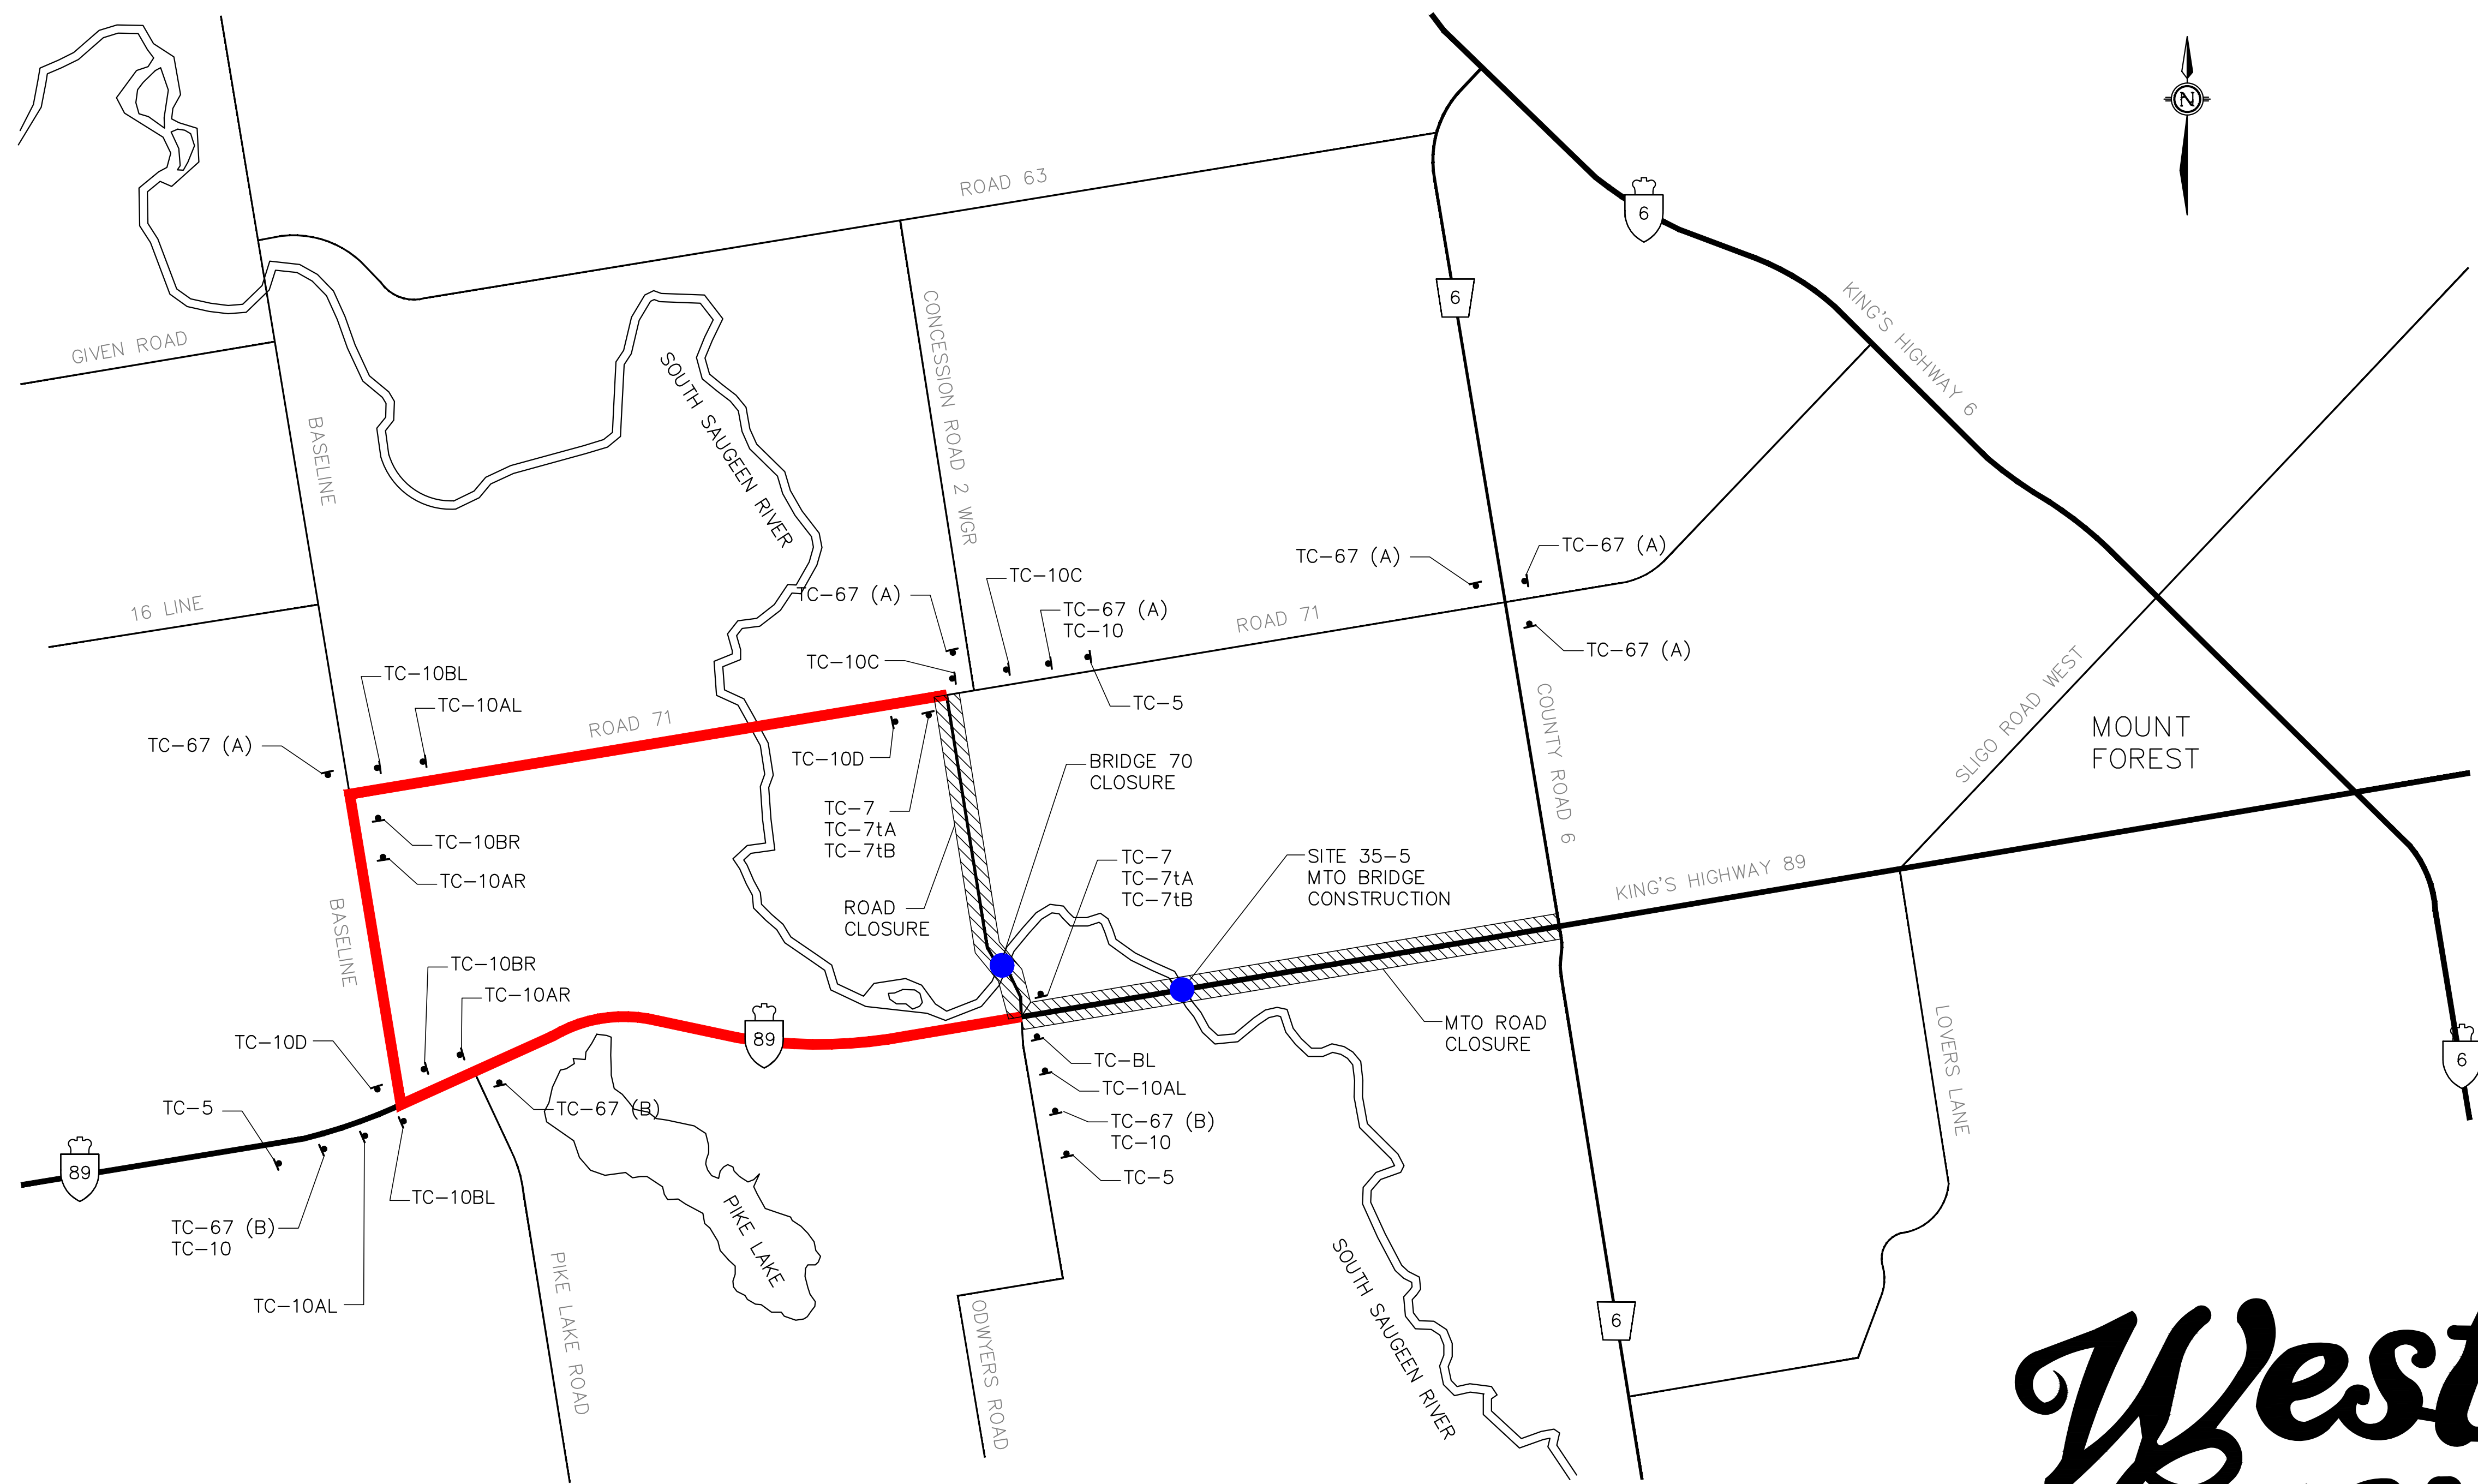


CONCESSION ROAD 2 WGR CLOSED BETWEEN ROAD 71 AND KING'S HIGHWAY 89

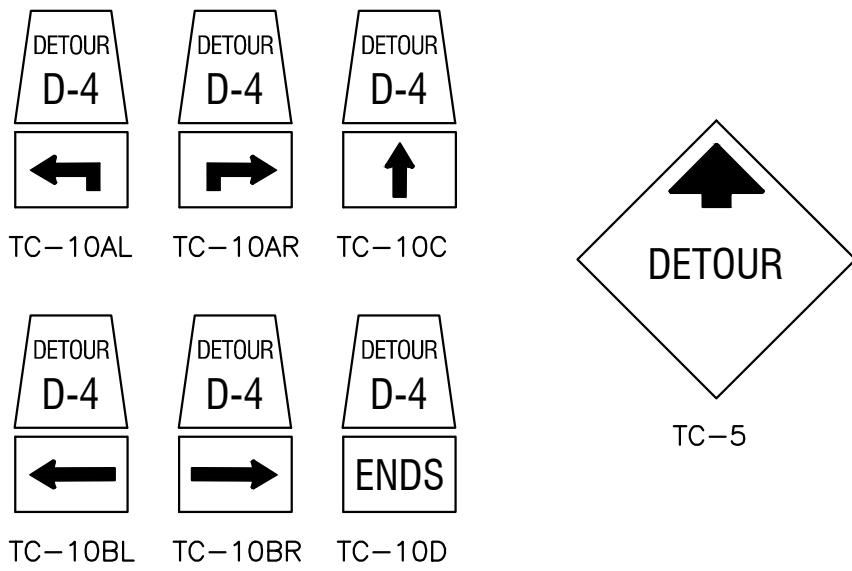

N.T.S.

LEGEND

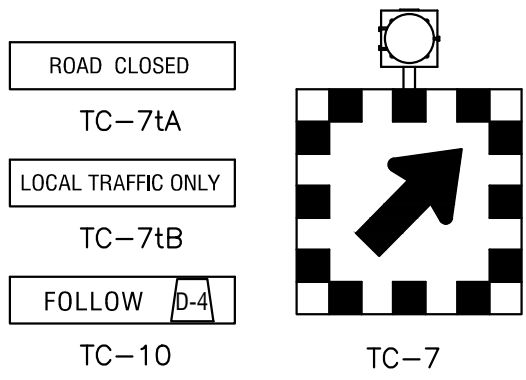

CONCESSION 2 WGR
CLOSED AT
ROAD 71

TC-67 (A)

CONCESSION 2 WGR
CLOSED AT
KING'S HIGHWAY 89

TC-67 (B)

- DETOUR ROUTE
- BRIDGE CLOSURE
- ROAD CLOSURE

SIGN QUANTITIES

SIGN TYPE	QUANTITY
TC-5	5
TC-7	2
TC-7tA	2
TC-7tB	2
TC-10	3
TC-10AL	3
TC-10AR	2
TC-10BL	3
TC-10BR	2
TC-10C	2
TC-10D	2
TC-67 (A)	6
TC-67 (B)	3

NOTE: ALL SIGNING TO BE INSTALLED AND MAINTAINED IN ACCORDANCE WITH ONTARIO TRAFFIC MANUAL BOOK 7.

West Grey